
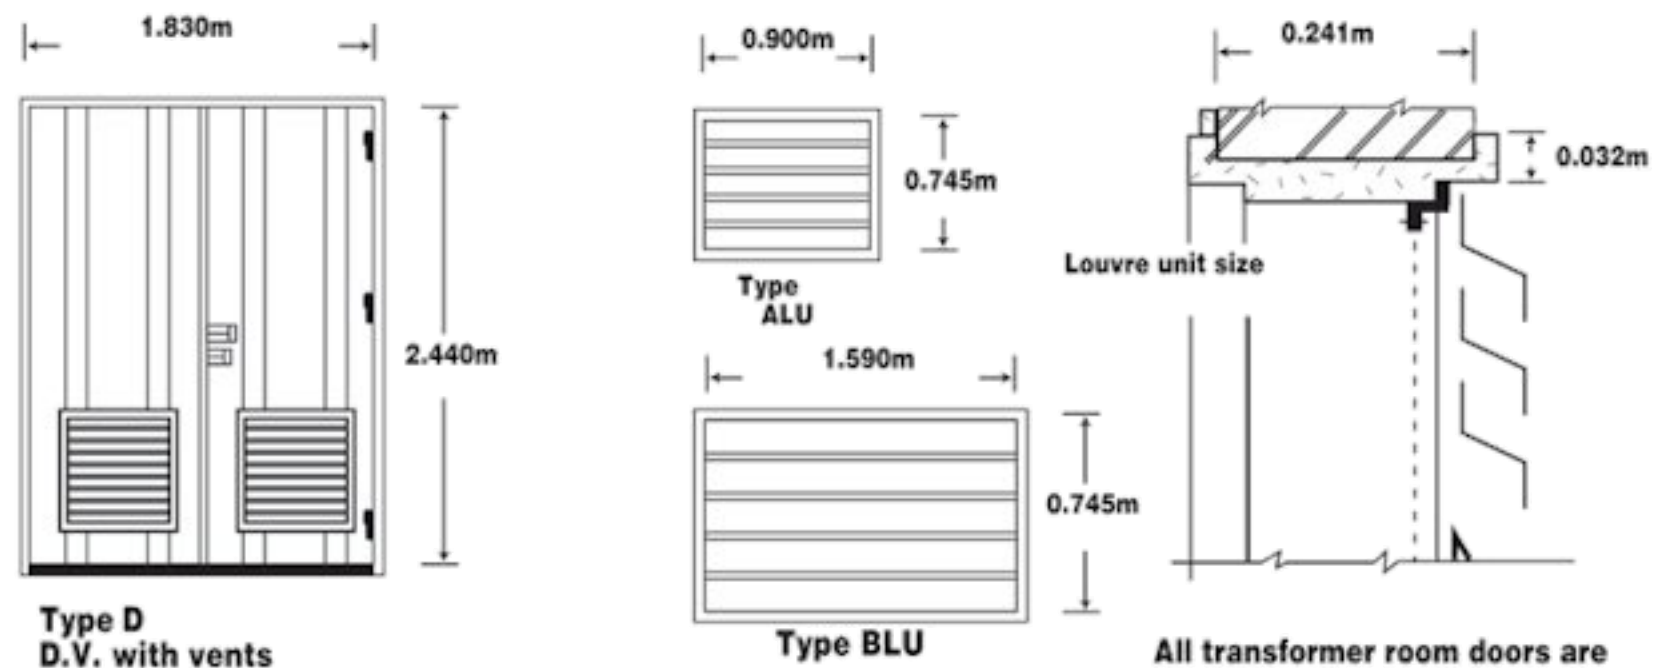
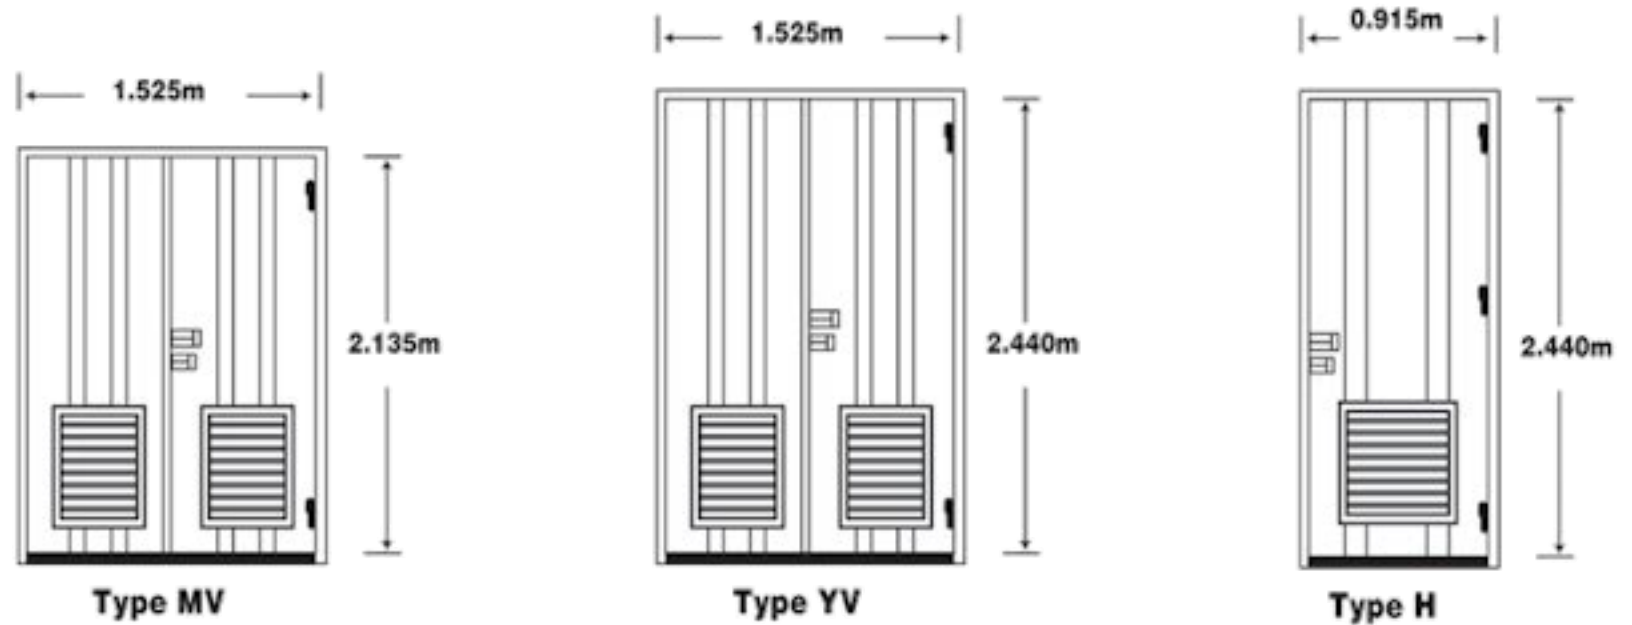


**All doors open outward**

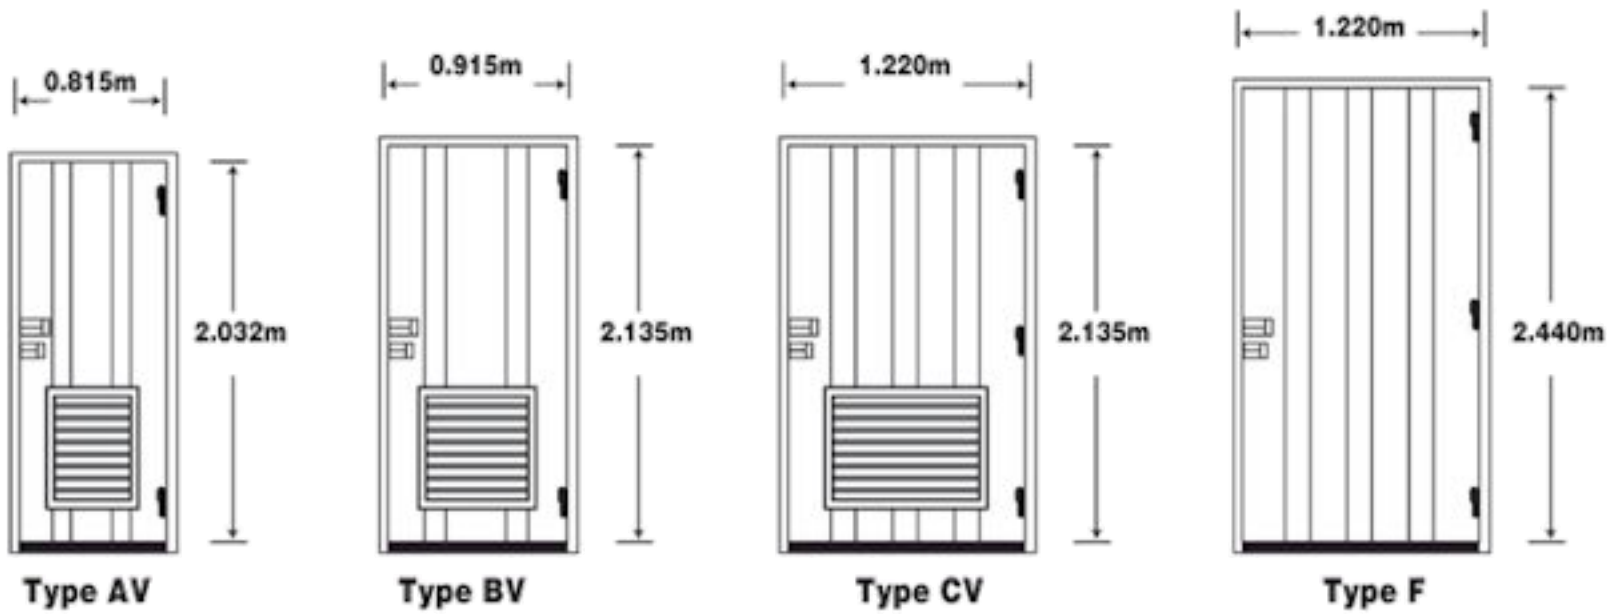

**All transformer room doors are available fully louvred or with no louvres.**